



BY	REVISIONS	DATE
WED	DRC COMMENTS	9/20/16
WED	DRC COMMENTS	1/24/17
WED	DRC COMMENTS	3/9/17

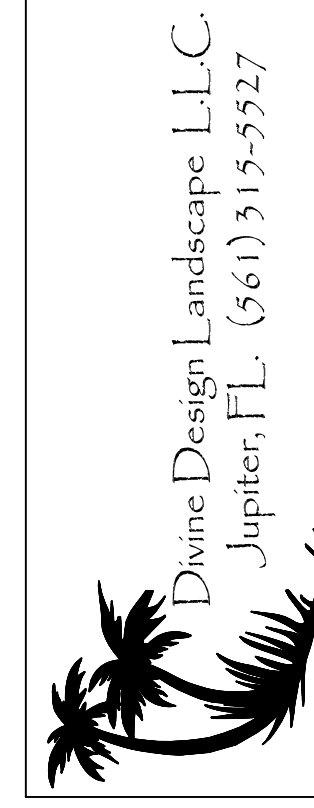



Design and Entitlement Consultants, L.L.C.
 1402 Royal Palm Beach Blvd, Suite 102
 Royal Palm Beach, FL 33411
 Tel: (561) 707-3410
 Email: info@designandentitlement.com

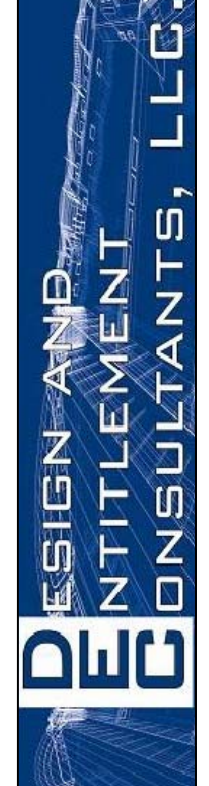

WOODMONT COUNTRY CLUB - RESIDENTIAL
 WOODMONT COUNTRY CLUB, INC.
 PULTE GROUP
 N.W. 80 AVENUE
 TAMARAC, FLORIDA 33021

POD E
 LANDSCAPE
 PLAN

SCALE: 1"=30'
 CHECKED BY: W.E.D./R.M.B.
 DRAWN BY: W.E.D.
 DATE: 6.21.16
 FILE:
 SHEET
SP.4/LSP.1
 4 OF 6 SHEETS

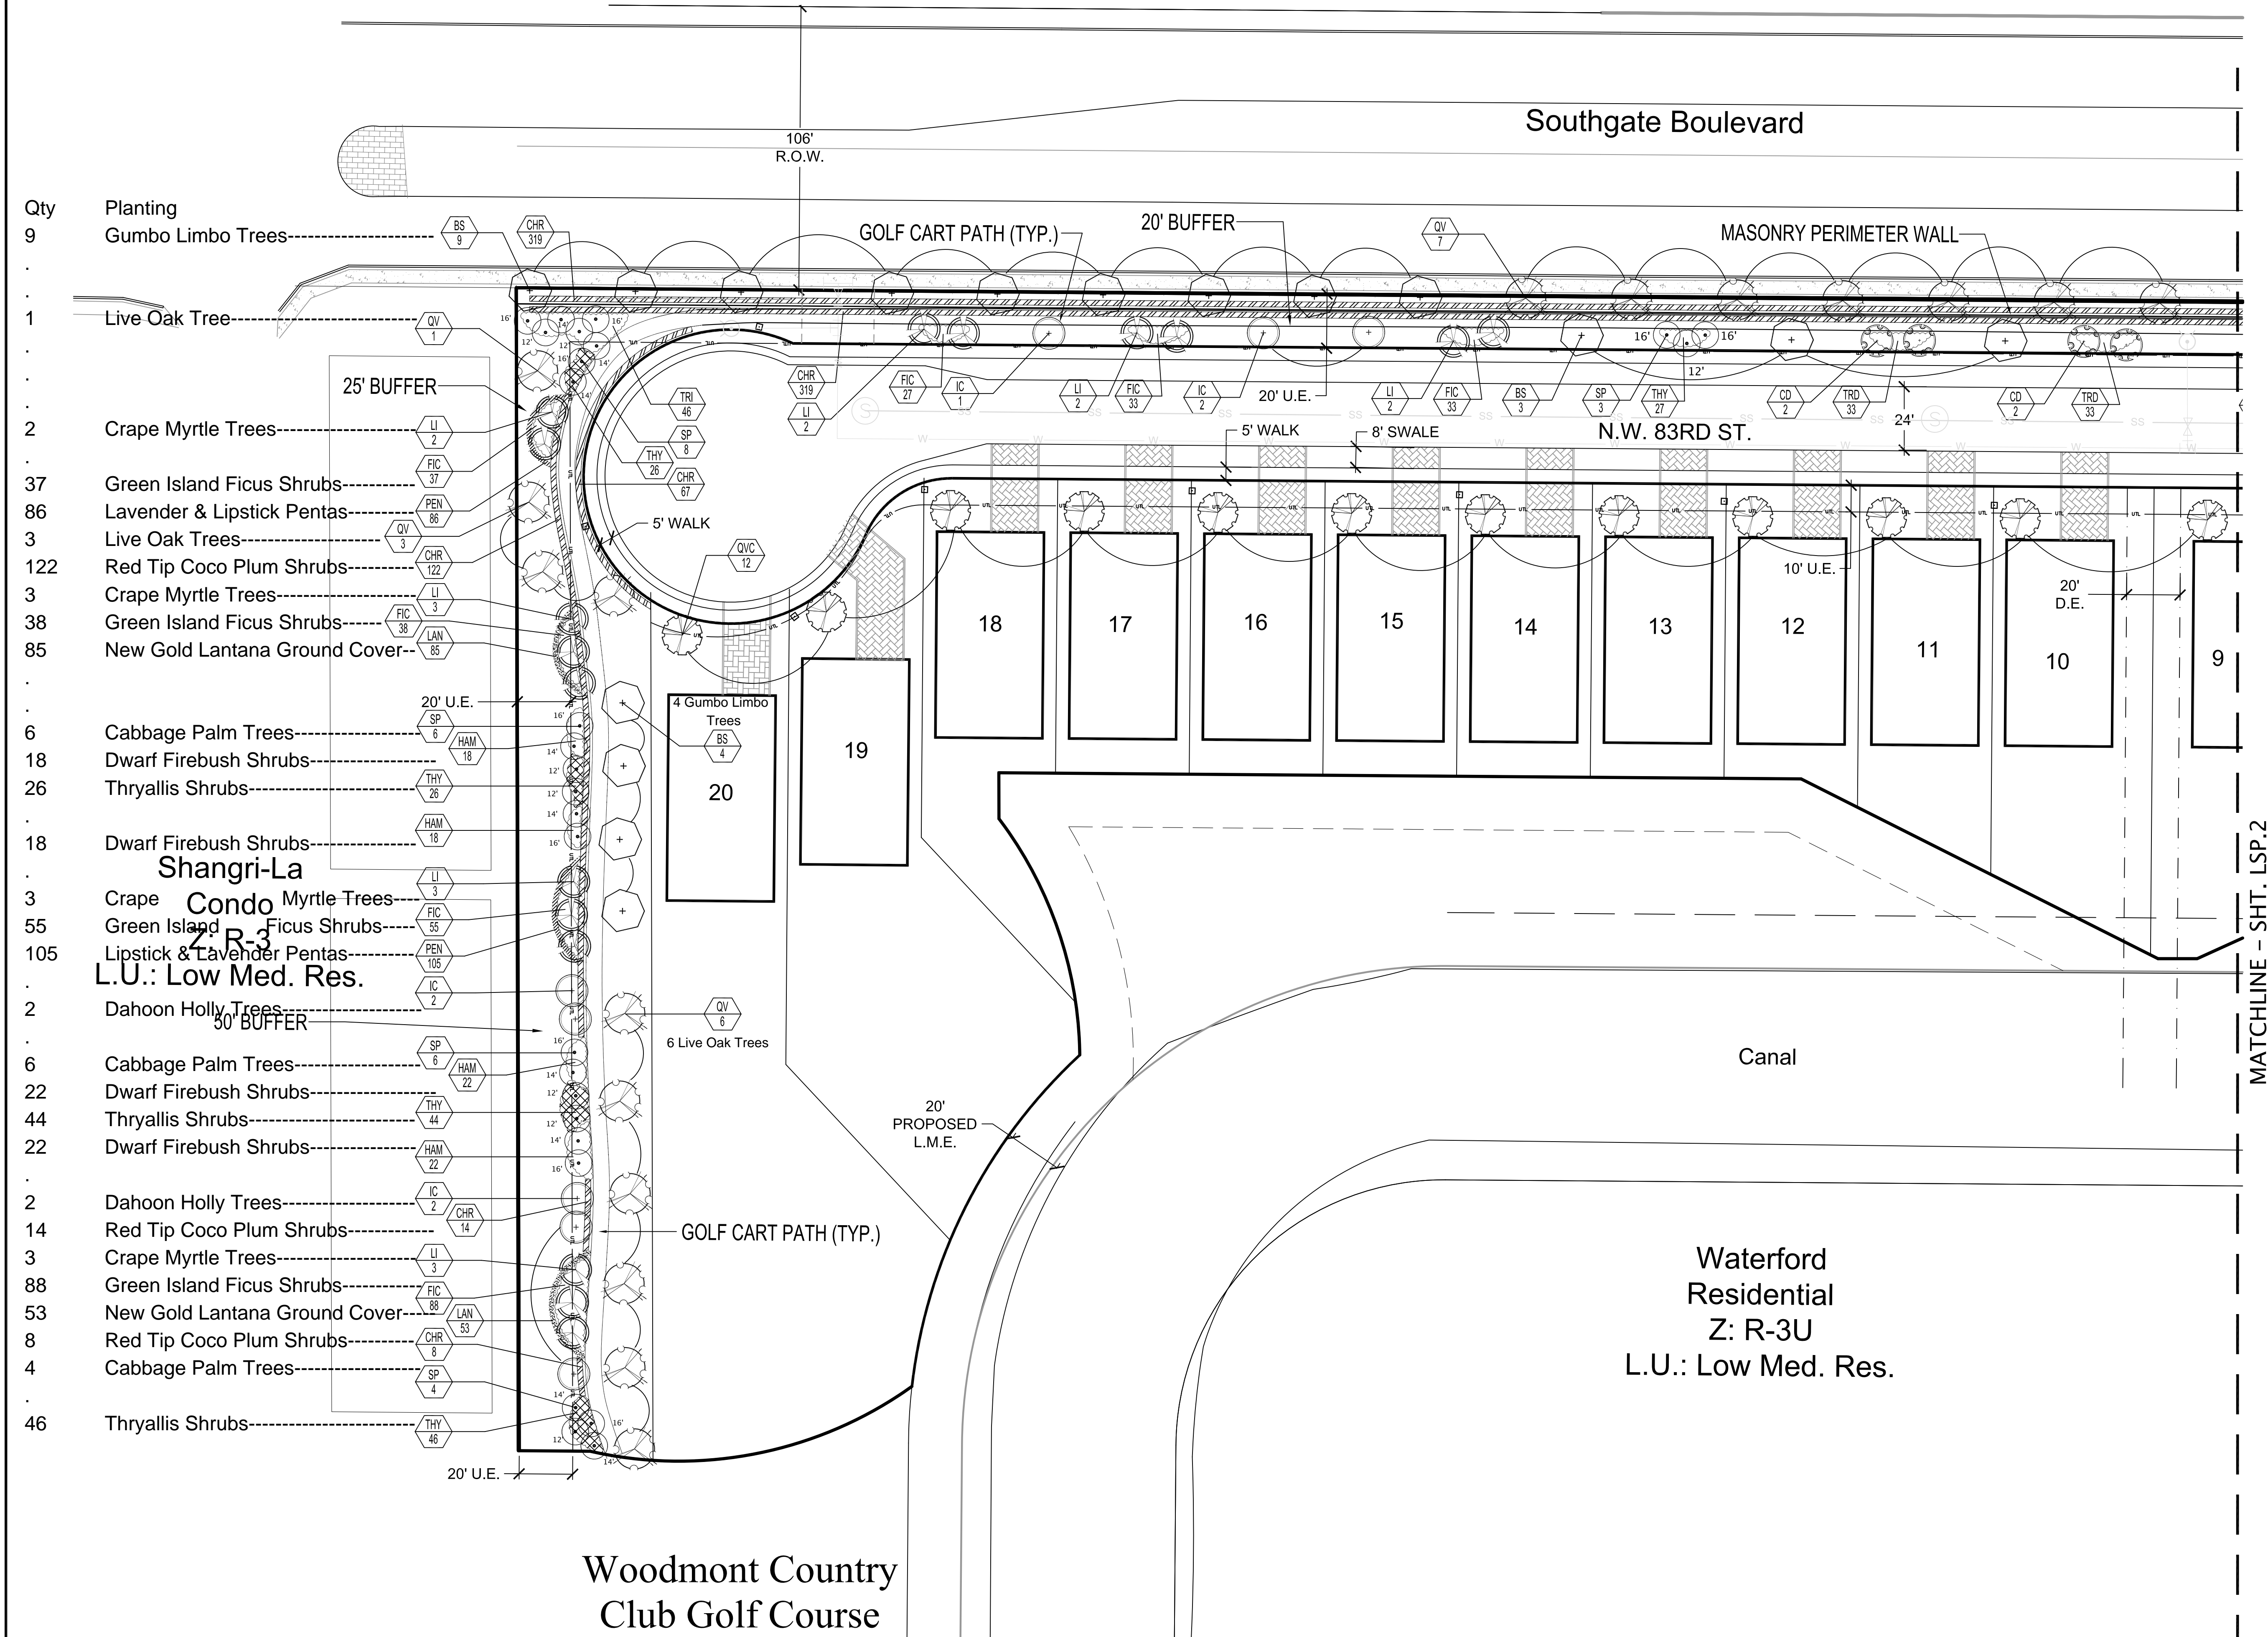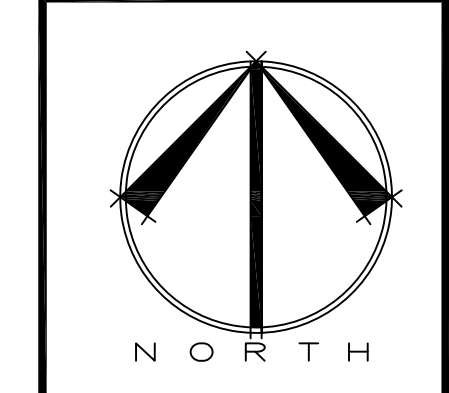

- | | |
|-----|-------------------------------|
| Qty | Planting |
| 9 | Gumbo Limbo Trees |
| 1 | Live Oak Tree |
| 2 | Crape Myrtle Trees |
| 37 | Green Island Ficus Shrubs |
| 86 | Lavender & Lipstick Pentas |
| 3 | Live Oak Trees |
| 122 | Red Tip Coco Plum Shrubs |
| 3 | Crape Myrtle Trees |
| 38 | Green Island Ficus Shrubs |
| 85 | New Gold Lantana Ground Cover |
| 6 | Cabbage Palm Trees |
| 18 | Dwarf Firebush Shrubs |
| 26 | Thryallis Shrubs |
| 18 | Dwarf Firebush Shrubs |
| 3 | Crape Myrtle Trees |
| 55 | Green Island Ficus Shrubs |
| 105 | Lipstick & Lavender Pentas |
| 2 | Dahoon Holly Trees |
| 6 | Cabbage Palm Trees |
| 22 | Dwarf Firebush Shrubs |
| 44 | Thryallis Shrubs |
| 22 | Dwarf Firebush Shrubs |
| 2 | Dahoon Holly Trees |
| 14 | Red Tip Coco Plum Shrubs |
| 3 | Crape Myrtle Trees |
| 88 | Green Island Ficus Shrubs |
| 53 | New Gold Lantana Ground Cover |
| 8 | Red Tip Coco Plum Shrubs |
| 4 | Cabbage Palm Trees |
| 46 | Thryallis Shrubs |

NOTE:
 - OPEN SPACE PARCELS WITHIN POD "E" TO BE MAINTAINED BY H.O.A.
 - ALL PROPOSED LANDSCAPE TO BE ADJUSTED TO AVOID CONFLICTS WITH PROPOSED/EXISTING UTILITIES AND EASEMENTS.

